



SITE LOCATION

 

SITE LOCATION
(Scale 1:50000)


Ordnance Survey map extract based upon Landranger map series with the permission of the controller of Her Majesty's Stationery Office Licence No. 100022432 Crown copyright.

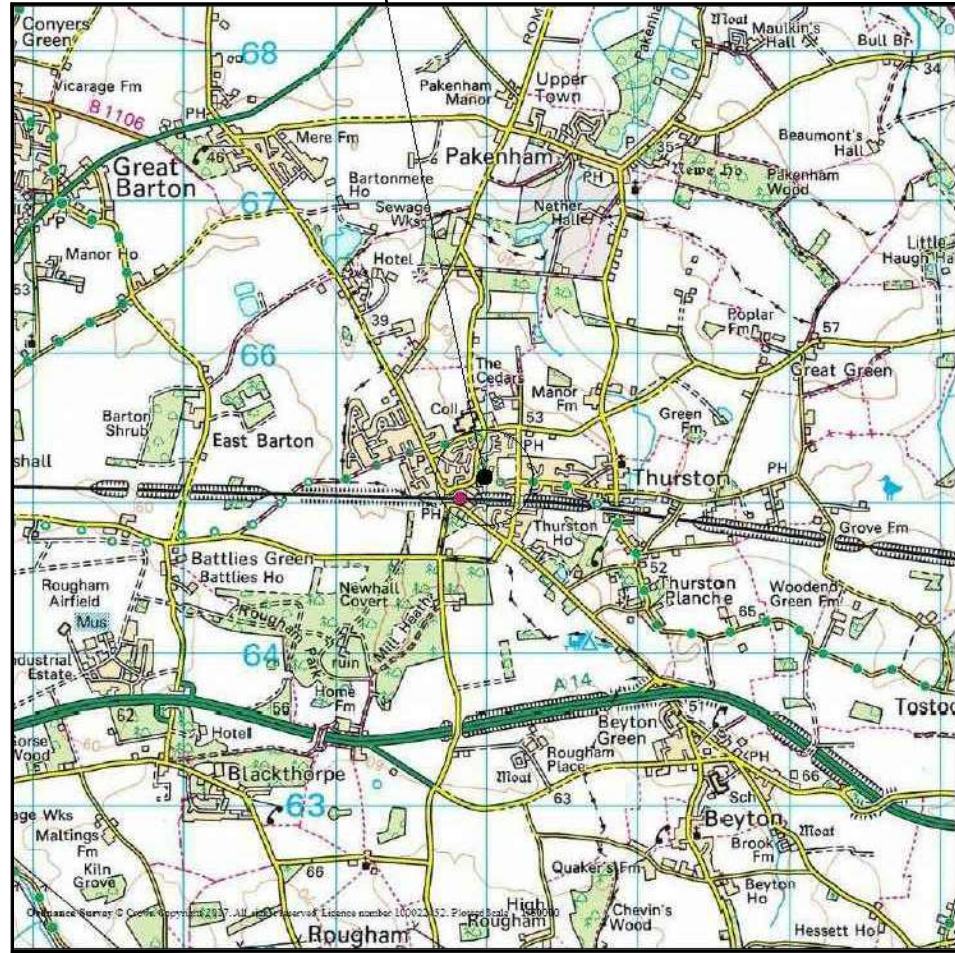

SITE PHOTOGRAPH


The drawings comply with TEF & Vodafone Non-Standard ICNIRP guidelines. Designed in accordance with Cornerstone documents: SDN0013.

SITE LOCATION

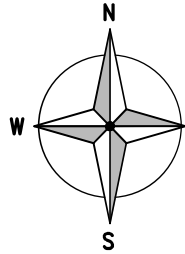

265200

265100

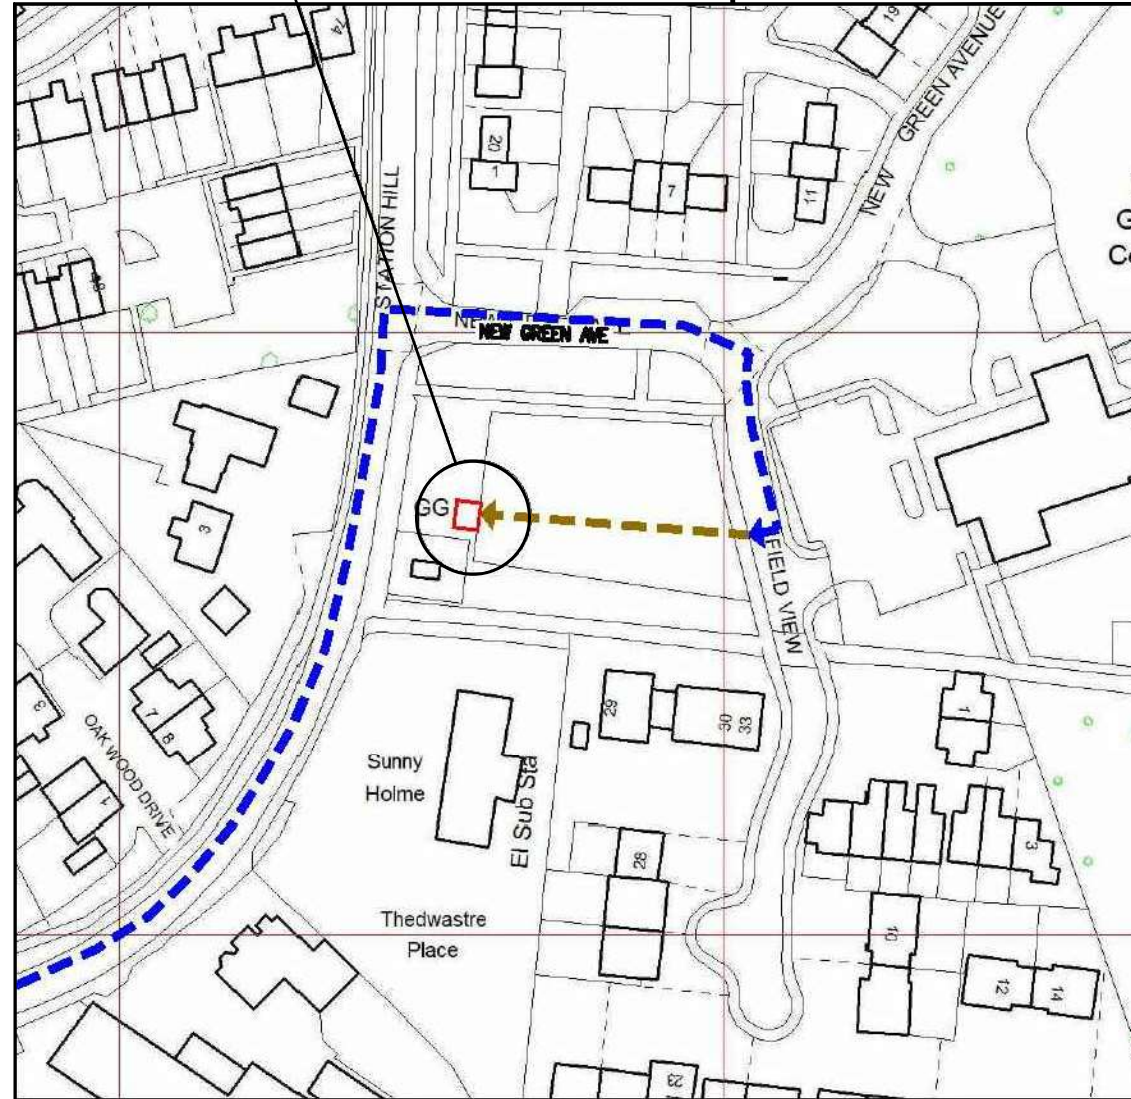


591900

592000

DETAILED SITE LOCATION
(Scale 1:1250)

Based upon Ordnance Survey map extract with the permission of the Controller of Her Majesty's Stationery Office. Crown copyright. Licence No. 100022432

 

ORIGINAL SCALE AT A3 - 1:1250

ALL DIMENSIONS IN METRES

← = Access Route
← = Directions to Site

ALL DIMENSIONS ARE IN mm UNLESS NOTED OTHERWISE

N.G.R | E: 591958 N: 265169

DIRECTIONS TO SITE:
HEADING EAST ON A14 TOWARDS IPSWICH. TAKE THE EXIT AT JUNCTION 46 TOWARDS THURSTON/BEYTON. TURN LEFT ONTO THURSTON ROAD AND FOLLOW FOR 0.9 MILES. CONTINUE ON TO BEYTON ROAD THEN TURN RIGHT TOWARDS STATION HILL. AT THE ROUDBABOUT TAKE THE 2nd EXIT ONTO STATION HILL. THEN TURN RIGHT ONTO NEW GREEN AVE AND TAKE THE FIRST RIGHT INTO FIELD VIEW. TURN RIGHT INTO THE OVERFLOW CAR PARK AND DRIVE TO THE END WHERE THE SITE IS LOCATED.

NOTES:

A	Issued for Approval	KM	SD	01.08.22
REV	MODIFICATION	BY	CH	DATE

CLARKE telecom
Unit E, Madison Place, Northampton Road, Manchester, M40 5AG
Tel: 0161 785 4500
Fax: 0161 785 4501
Web: www.clarke-telecom.com





CORNERSTONE - BEACON 3

Cell Name		Opt.
NEW GREEN TRUST		-
Cell ID No		
CORNERSTONE	TEF	VF
201370	074808	N/A

Site Address / Contact Details

NEW GREEN TRUST
NEW GREEN COMMUNITY CENTRE
NEW GREEN AVENUE, THURSTON
SUFFOLK
IP31 3TG

Drawing Title: SITE LOCATION MAPS				
Purpose of issue: PLANNING				Dwg Rev:
Drawing Number: 100				A
Surveyed By: JW		Original Sheet Size: A3		Pack Issue:
Drawn: KM	Date: 01.08.22	Checked: SD	Date: 01.08.22	A

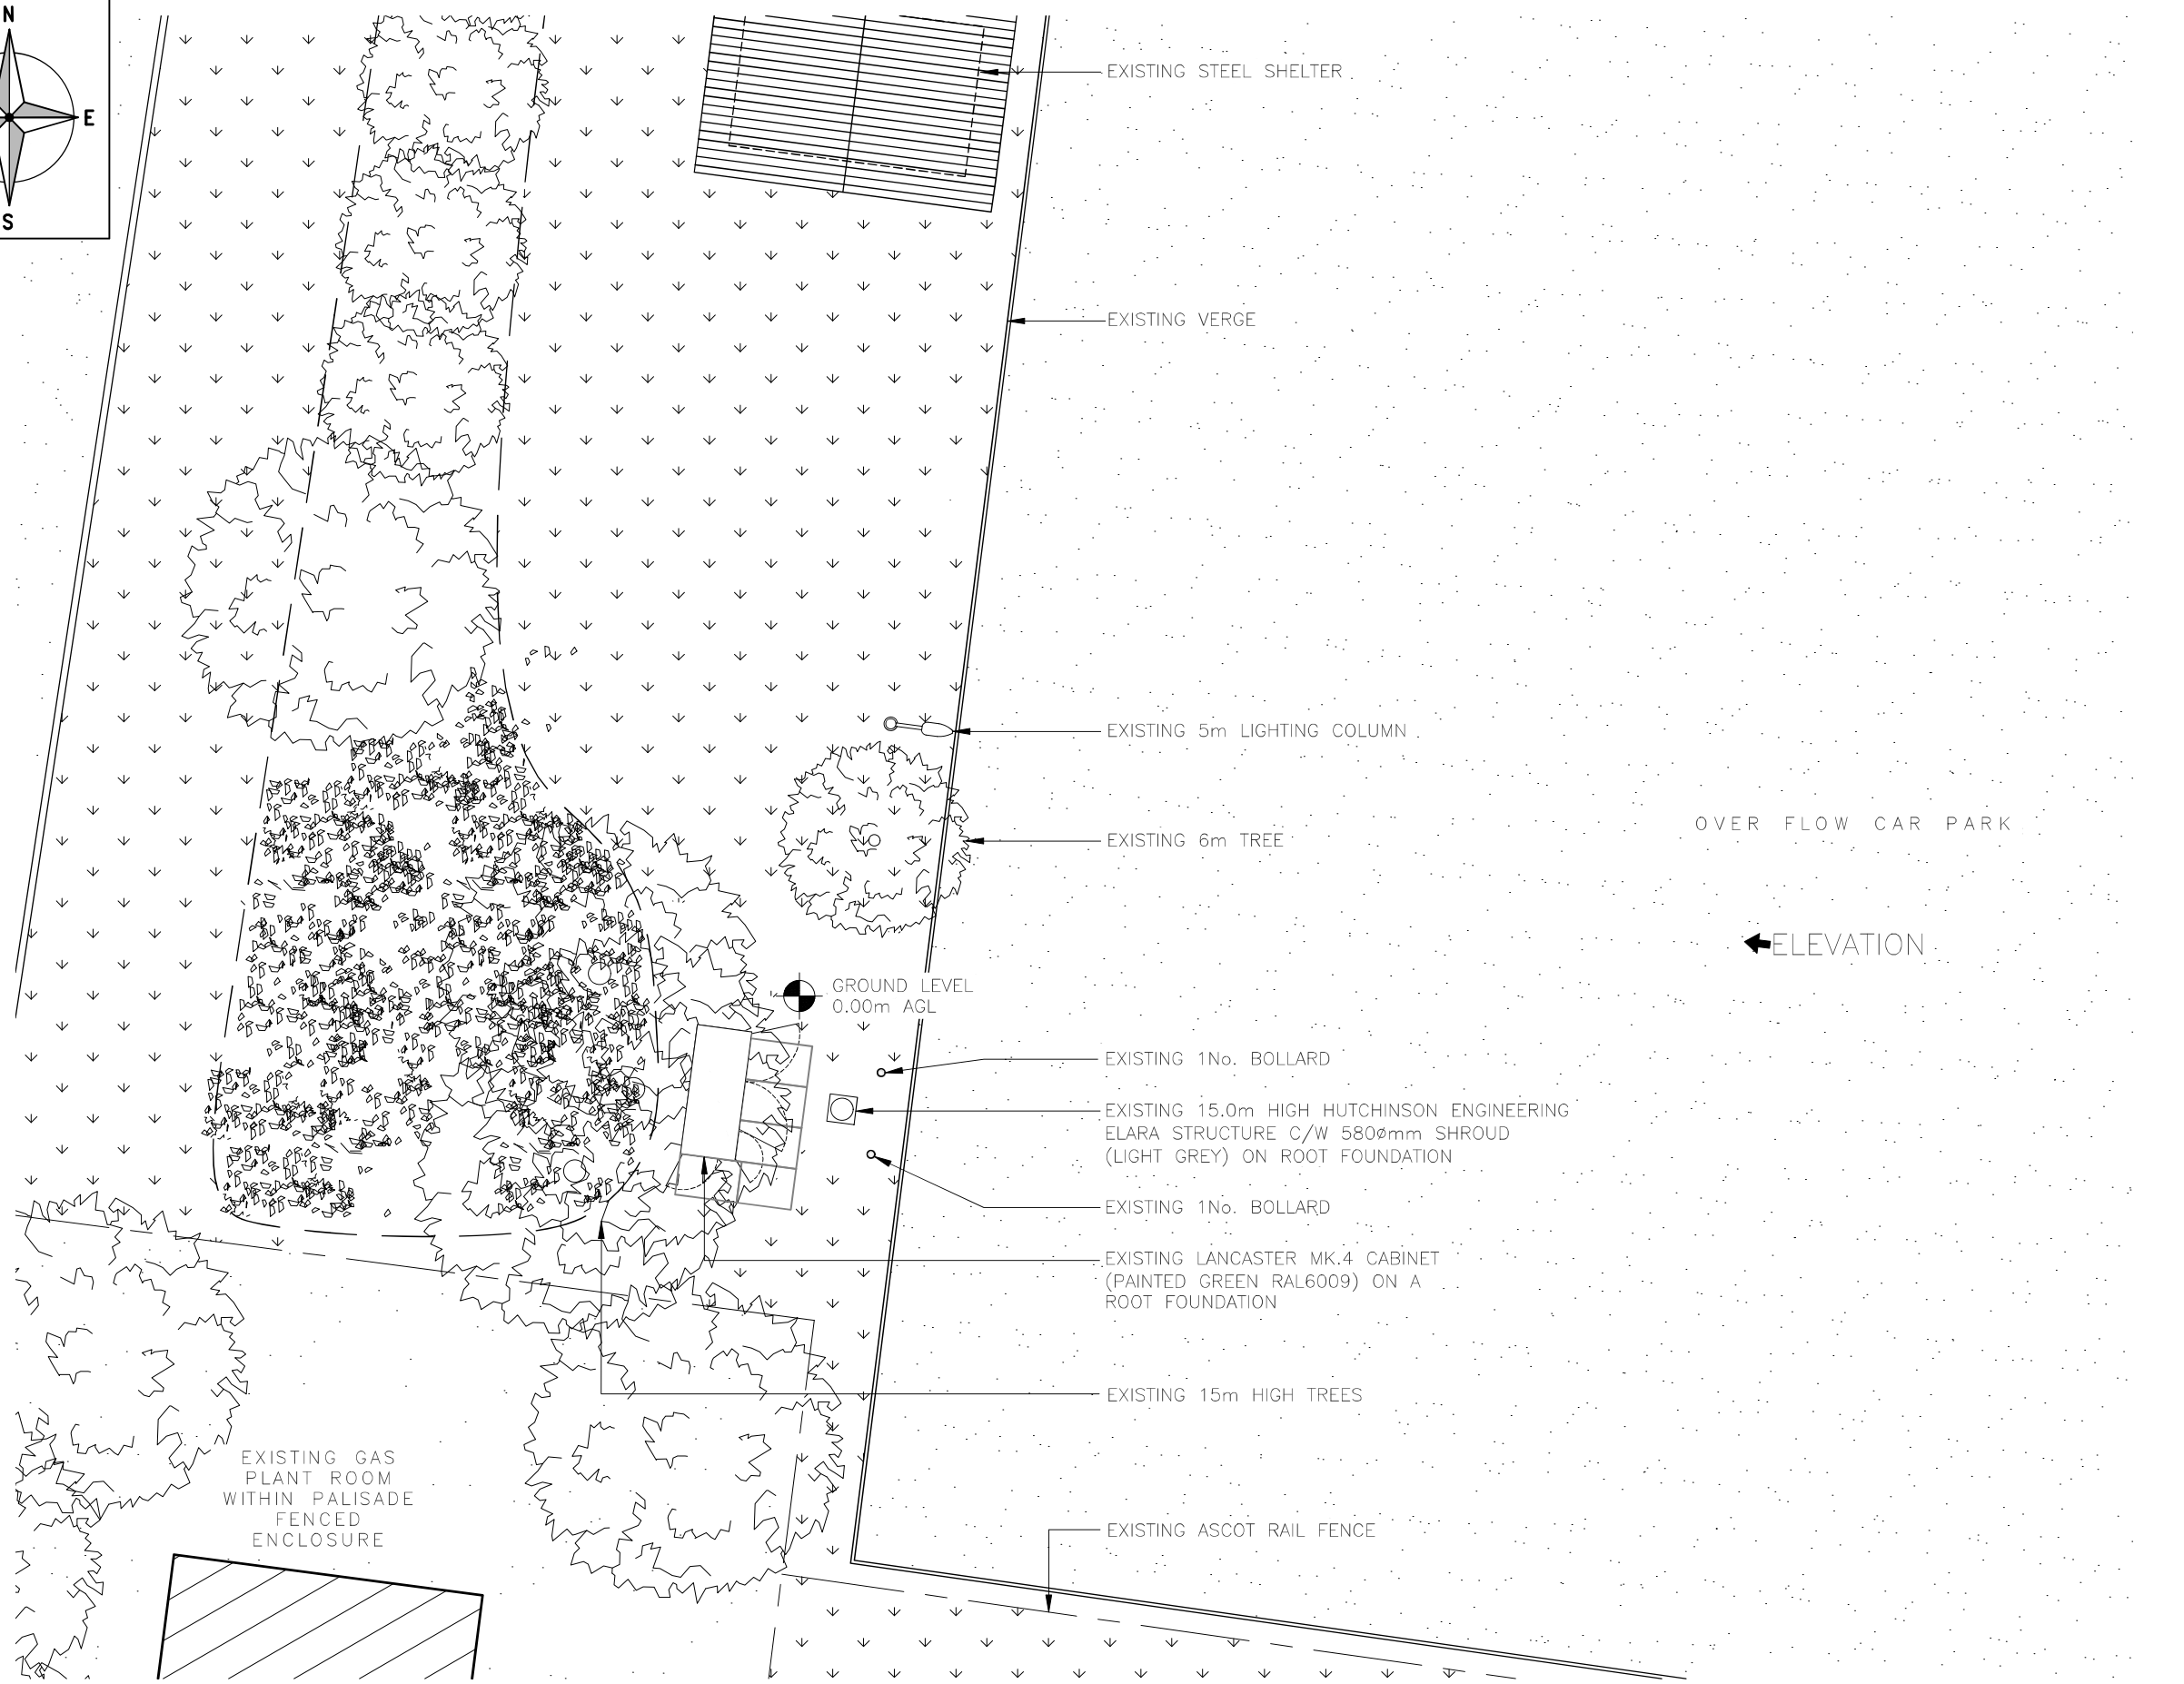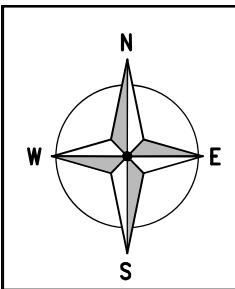

EXISTING SITE PLAN

(1:100)



ORIGINAL SCALE AT A3 - 1:100

ALL DIMENSIONS IN MILLIMETRES

ALL DIMENSIONS ARE IN mm UNLESS NOTED OTHERWISE

N.G.R E: 591958 N: 265169

NOTES:

REV	Issued for Approval	KM	SD	01.08.22
	MODIFICATION	BY	CH	DATE

CLARKE telecom
 Unit E, Madison Place, Northampton Road,
 Manchester, M40 5AG
 Tel: 0161 785 4500
 Fax: 0161 785 4501
 Web: www.clarke-telecom.com



CORNERSTONE - BEACON 3

Cell Name	Opt.
NEW GREEN TRUST	-

Cell ID No		
CORNERSTONE	TEF	VF
201370	074808	N/A

Site Address / Contact Details



NEW GREEN TRUST
 NEW GREEN COMMUNITY CENTRE
 NEW GREEN AVENUE, THURSTON
 SUFFOLK
 IP31 3TG

Drawing Title: EXISTING SITE PLAN

Purpose of issue:	PLANNING	Dwg Rev:
Drawing Number:	200	A

Surveyed By:	JW	Original Sheet Size:	A3	Pack Issue:
Drawn:	KM	Date:	01.08.22	Checked:
				SD
		Date:	01.08.22	A

The drawings comply with TEF & Vodafone Non-Standard ICNIRP guidelines.
 Designed in accordance with Cornerstone documents: SDN0013.

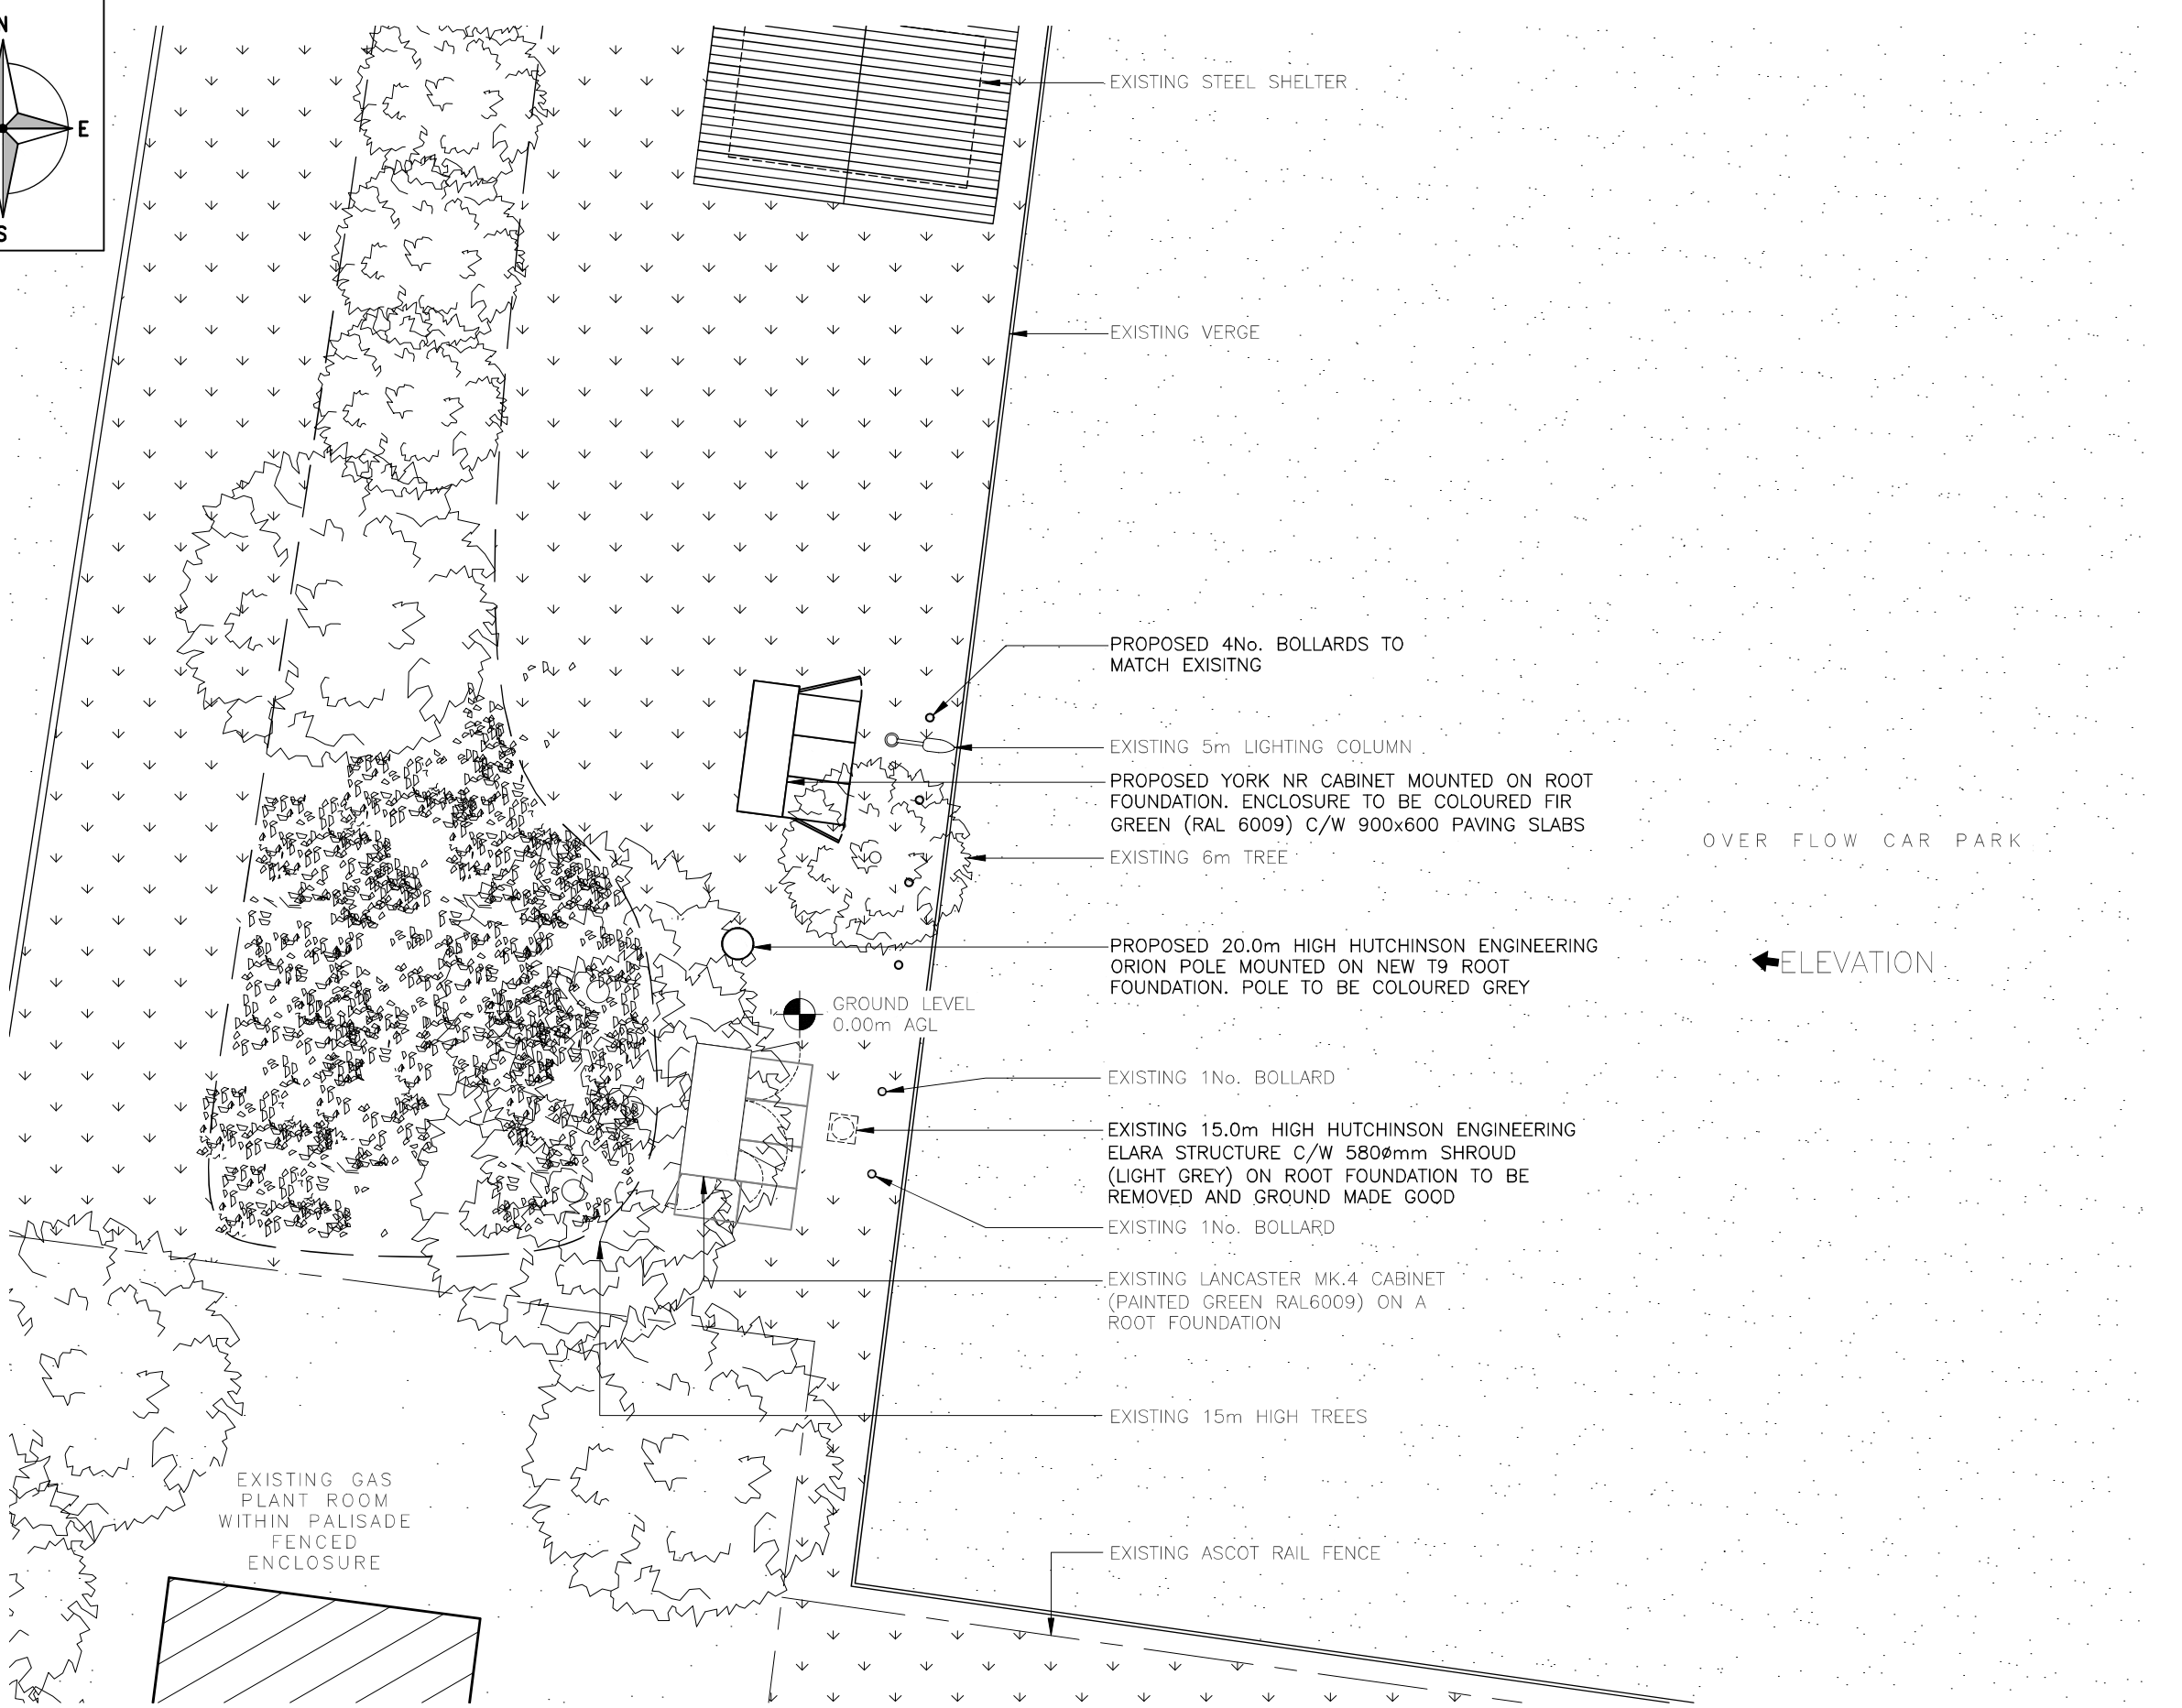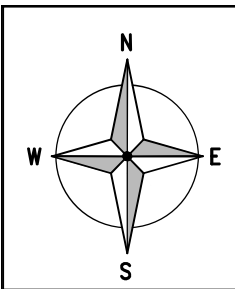

PROPOSED SITE PLAN

(1:100)



ORIGINAL SCALE AT A3 - 1:100

ALL DIMENSIONS IN MILLIMETRES

The drawings comply with TEF & Vodafone Non-Standard ICNIRP guidelines.
Designed in accordance with Cornerstone documents: SDN0013.

ALL DIMENSIONS ARE IN mm UNLESS NOTED OTHERWISE

N.G.R E: 591958 N: 265169

NOTES:

REV	Issued for Approval	KM	SD	01.08.22
	MODIFICATION	BY	CH	DATE

Cell Name	Opt.
NEW GREEN TRUST	-

Cell ID No		
CORNERSTONE	TEF	VF
201370	074808	N/A

Site Address / Contact Details
NEW GREEN TRUST
NEW GREEN COMMUNITY CENTRE
NEW GREEN AVENUE, THURSTON
SUFFOLK
IP31 3TG

Drawing Title: PROPOSED SITE PLAN

Purpose of issue: PLANNING Dwg Rev:

Drawing Number: 201 A


Surveyed By: JW Original Sheet Size: A3 Pack Issue:

Drawn: KM Date: 01.08.22 Checked: SD Date: 01.08.22 A

ALL DIMENSIONS ARE IN mm UNLESS NOTED OTHERWISE

N.G.R | E: 591958 | N: 265169

NOTES:

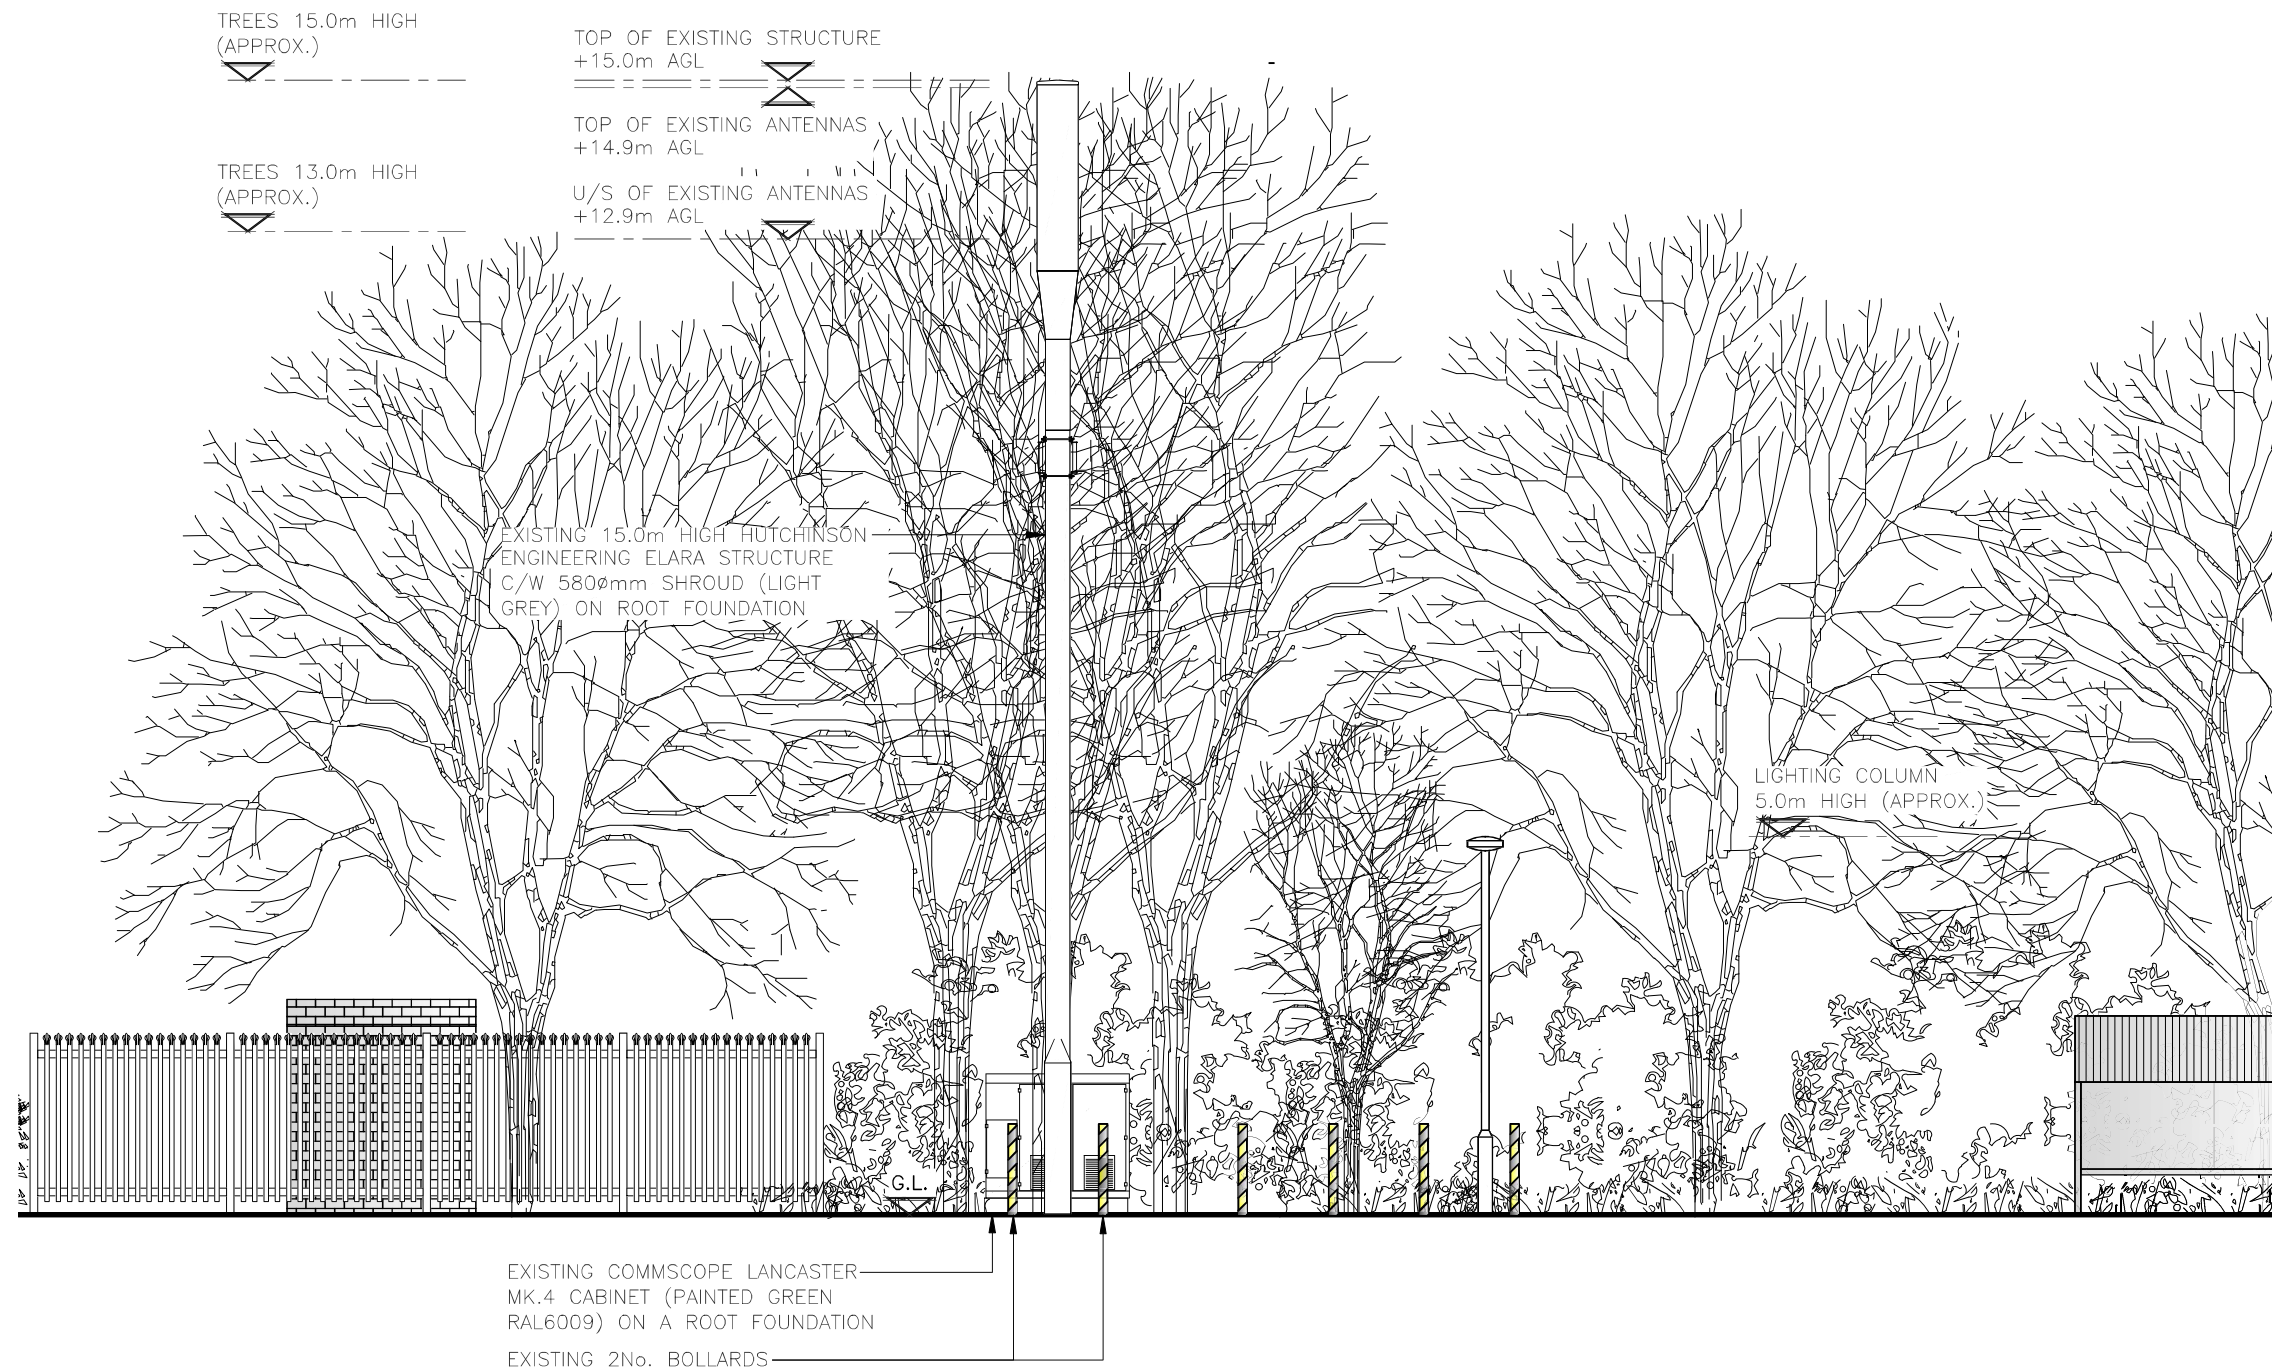

EXISTING SOUTH EAST ELEVATION

(1:100)



ORIGINAL SCALE AT A3 - 1:100

ALL DIMENSIONS IN MILLIMETRES

The drawings comply with TEF & Vodafone Non-Standard ICNIRP guidelines.
Designed in accordance with Cornerstone documents: SDN0013.

REV	Issued for Approval	KM	SD	01.08.22
	MODIFICATION	BY	CH	DATE

CLARKE telecom
Unit E, Madison Place, Northampton Road,
Manchester, M40 5AG
Tel: 0161 785 4500
Fax: 0161 785 4501
Web: www.clarke-telecom.com

O₂
CORNERSTONE - BEACON 3

Cell Name: NEW GREEN TRUST

Cell ID No: CORNERSTONE TEF VF

201370	074808	N/A
--------	--------	-----

Site Address / Contact Details
NEW GREEN TRUST
NEW GREEN COMMUNITY CENTRE
NEW GREEN AVENUE, THURSTON
SUFFOLK
IP31 3TG

Drawing Title: EXISTING SITE ELEVATION

Purpose of issue: PLANNING


Drawing Number: 300

Drawn: KM	Date: 01.08.22	Checked: SD	Date: 01.08.22	Pack Issue: A
-----------	----------------	-------------	----------------	---------------

ALL DIMENSIONS ARE IN mm UNLESS NOTED OTHERWISE

N.G.R | E: 591958 | N: 265169

NOTES:

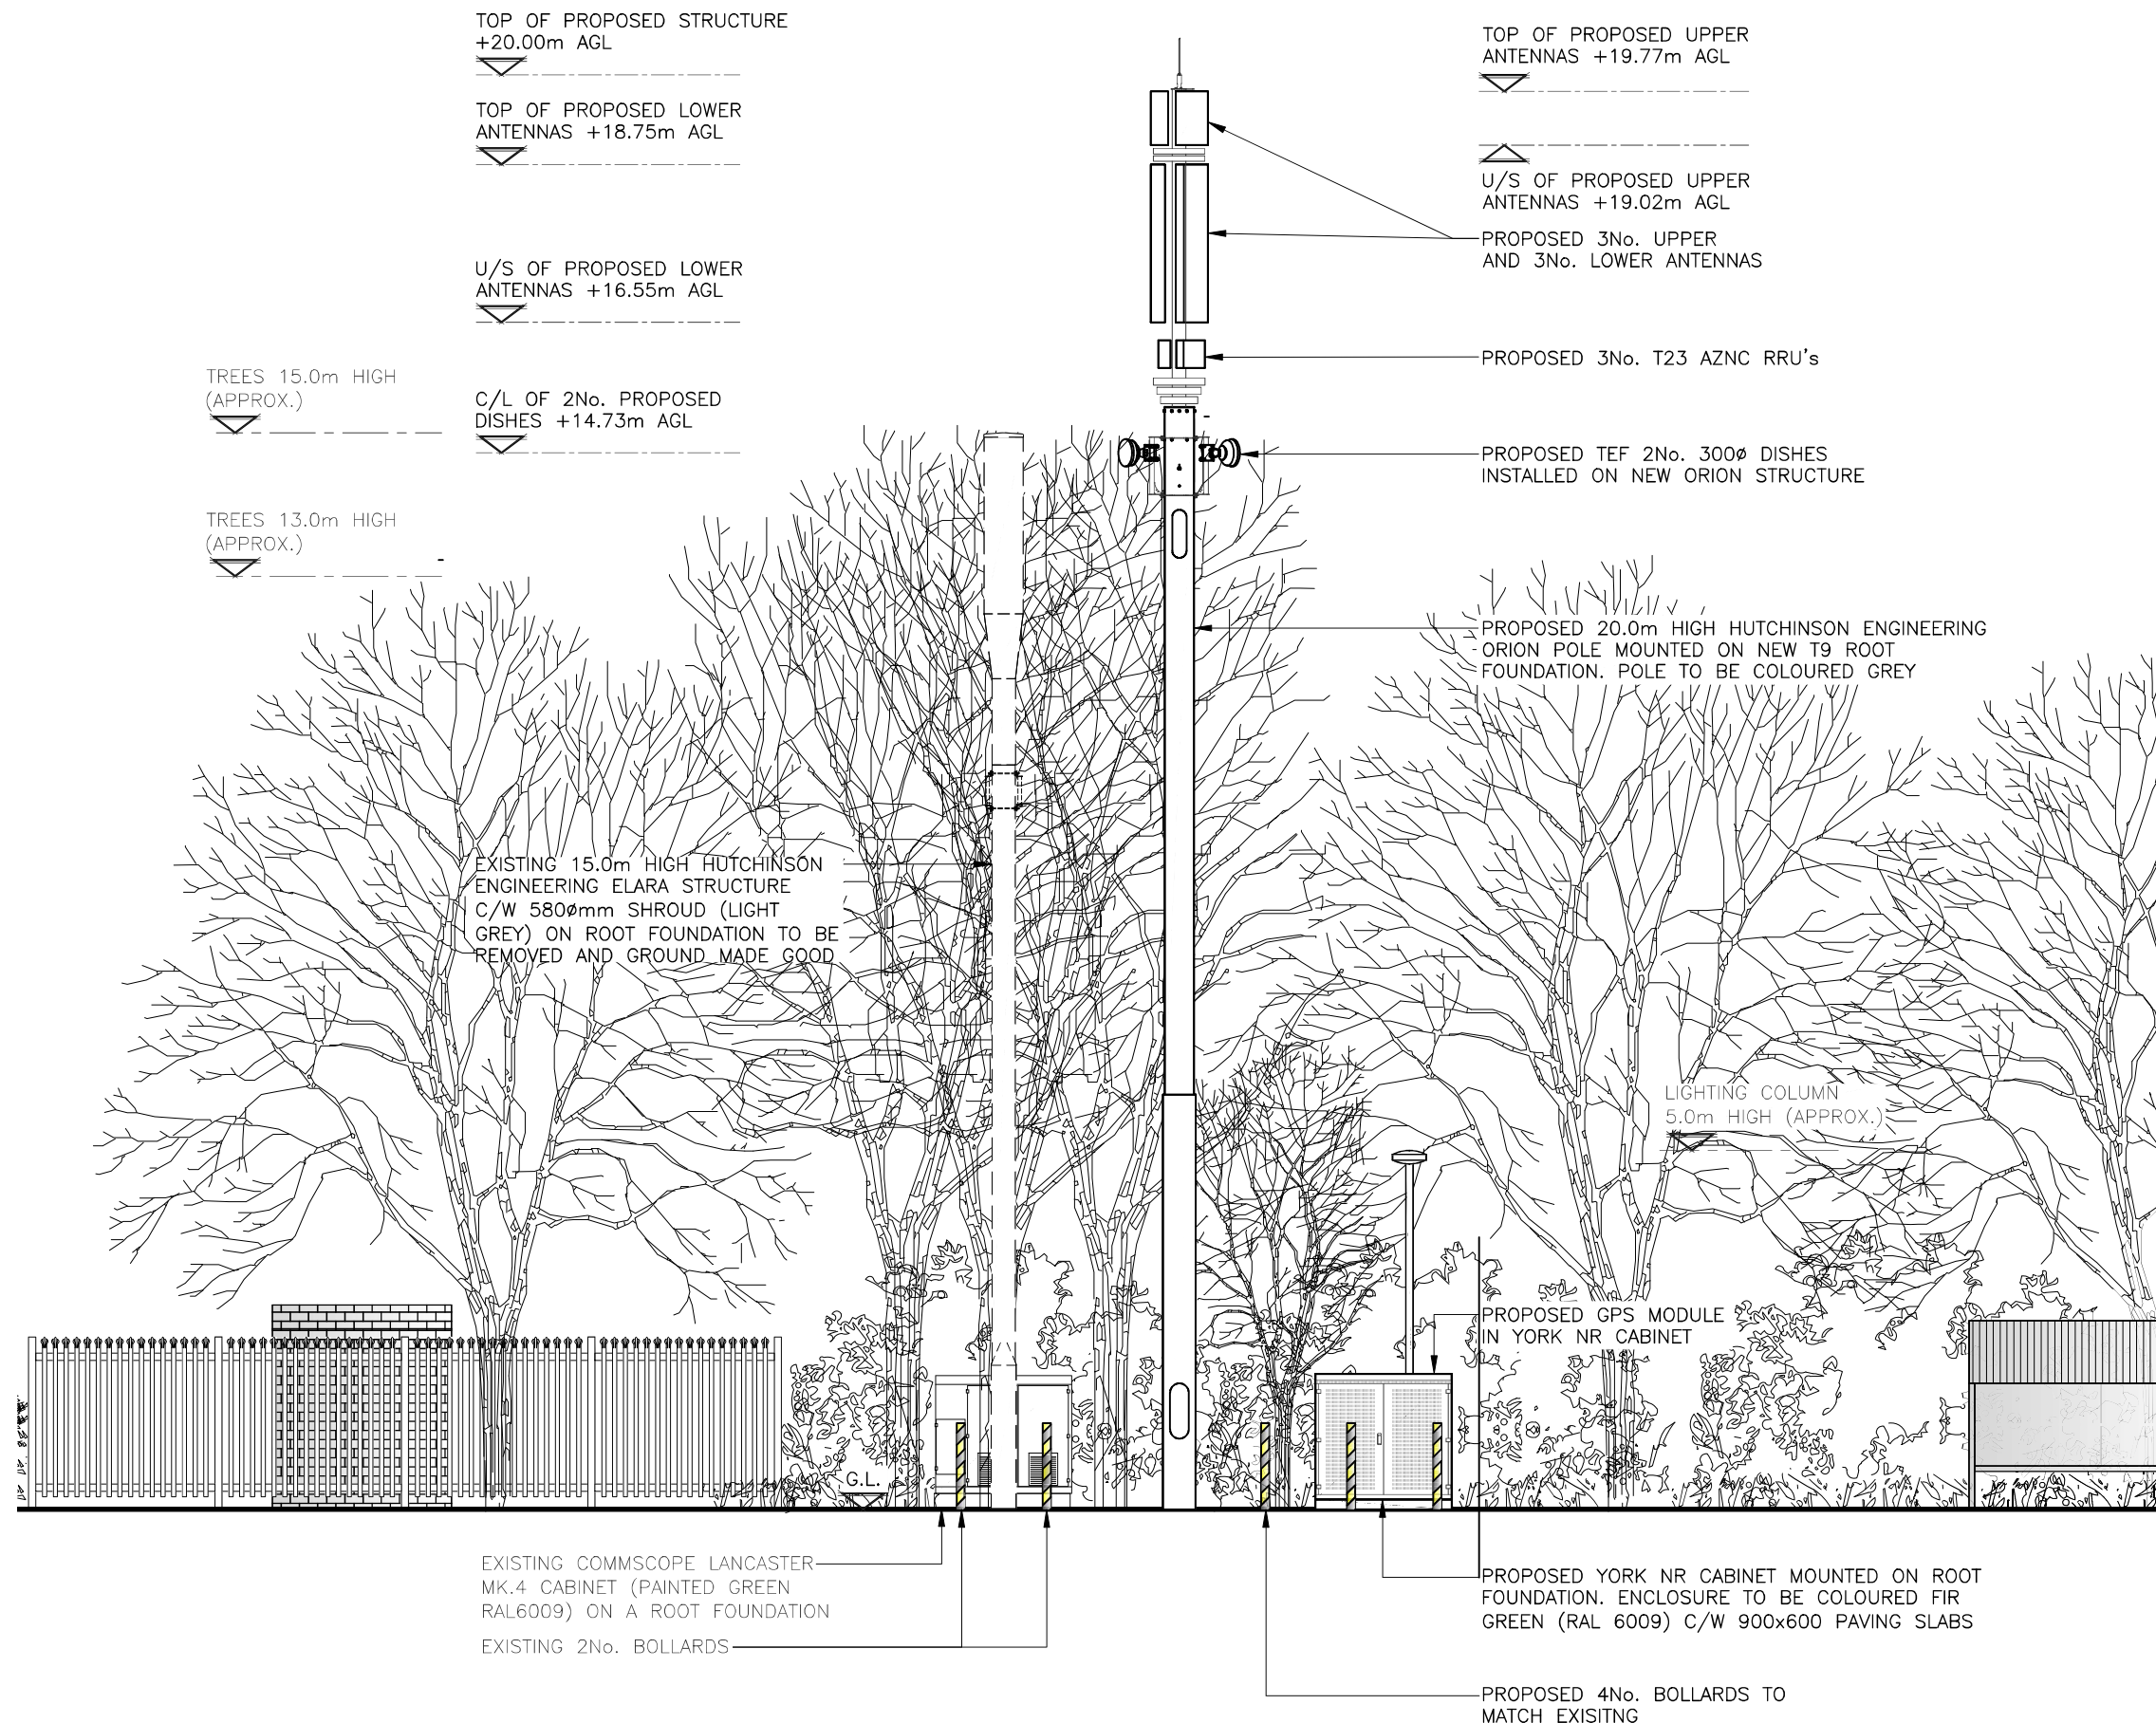

PROPOSED SOUTH EAST ELEVATION

(1:100)



ORIGINAL SCALE AT A3 - 1:100

ALL DIMENSIONS IN MILLIMETRES

The drawings comply with TEF & Vodafone Non-Standard ICNIRP guidelines. Designed in accordance with Cornerstone documents: SDN0013.

REV	Issued for Approval	KM	SD	01.08.22
	MODIFICATION	BY	CH	DATE

CLARKE telecom
 Unit E, Madison Place, Northampton Road, Manchester, M40 5AG
 Tel: 0161 785 4500
 Fax: 0161 785 4501
 Web: www.clarke-telecom.com

O₂
 CORNERSTONE - BEACON 3

Cell Name		Opt.
NEW GREEN TRUST		-
Cell ID No		
CORNERSTONE	TEF	VF
201370	074808	N/A

Site Address / Contact Details
 NEW GREEN TRUST
 NEW GREEN COMMUNITY CENTRE
 NEW GREEN AVENUE, THURSTON
 SUFFOLK
 IP31 3TG

Drawing Title: PROPOSED SITE ELEVATION				
Purpose of issue: PLANNING				Dwg Rev:
Drawing Number: 301				A
Surveyed By: JW	Original Sheet Size: A3		Pack Issue:	
Drawn: KM	Date: 01.08.22	Checked: SD	Date: 01.08.22	A