


Notes:
 The drawing and the works depicted are the copyright of Boyer.
 The drawing is for planning purposes only. It is not intended to be used for construction purposes. While all reasonable efforts are used to ensure drawings are accurate, they are subject to responsibility in reality for the relevant planning or use made of this plan by anyone for purposes other than those stated above.
 Do not copy from this drawing. All contractors must visit the site and be responsible for any and all existing circumstances.

- Key:
- 1 storey - up to 6.5m to ridge from slab level
 - 1.5 storey - up to 8m to ridge from slab level
 - 2 storey - up to 9.5m to ridge from slab level
 - 2.5 storey - up to 11m to ridge from slab level

- Notes:
1. All heights measured are AOD (above ordnance datum).
 2. Chimneys are not included in height measurements.

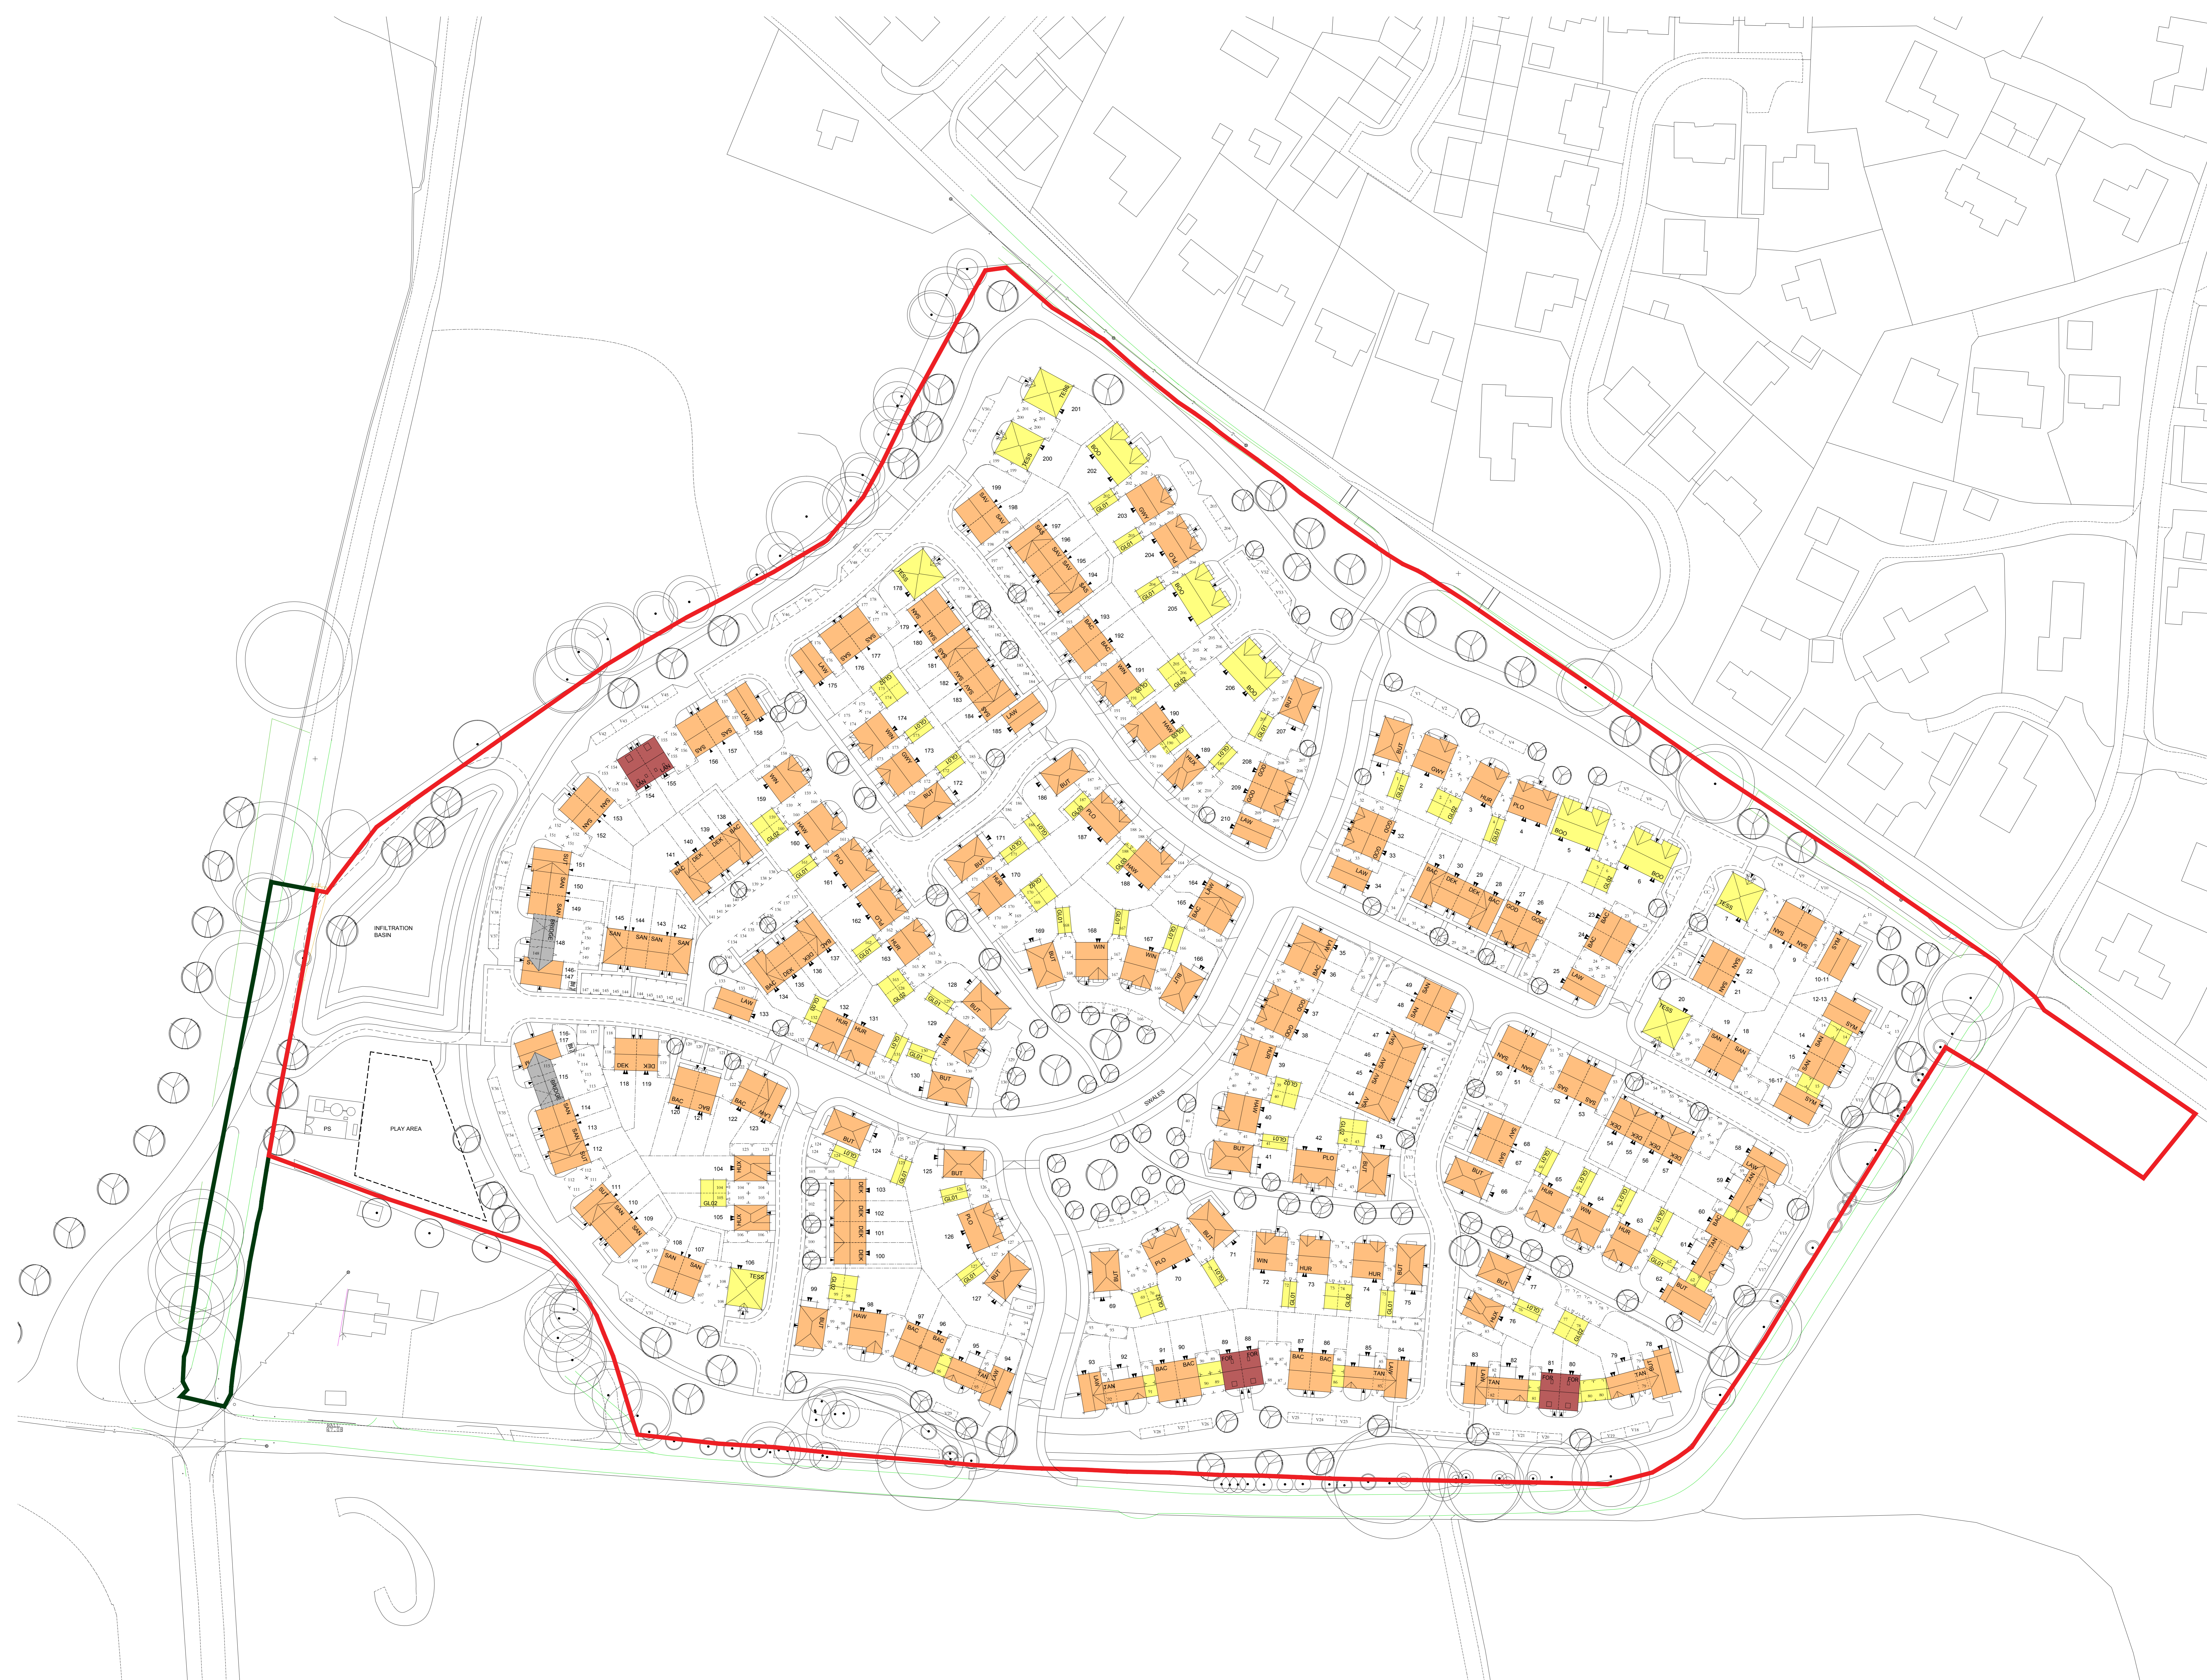

J	27.01.23	Updated to latest level	EW
D	09.02.23	Updated to latest level	EW
P	17.02.23	Updated to latest level	EW
E	14.03.23	Revised to include comments	EW
F	27.03.23	Revised to include comments	EW
C	06.04.23	Updated to latest level	EW
B	06.05.23	Revised to include comments	EW
A	20.06.23	Revised to include comments dated 21/07	EW
	19.07.23	Final issue	EW

Rev: Date Description Drawn: Check

Client: Bloor Homes and Sir George A. Agnew

Boyer BLOOR HOMES

Project: Beyton Road, Thurston

Drawing Title: Storey heights plan

Drawing No: SP-12 Job Ref: 19.2012
 Scale @ A1: 1:500 Revision: J

Scale Bar: 0m 5m 10m 15m 20m 25m 30m 35m 40m 45m 50m 55m 60m 65m 70m 75m 80m 85m 90m 95m 100m