



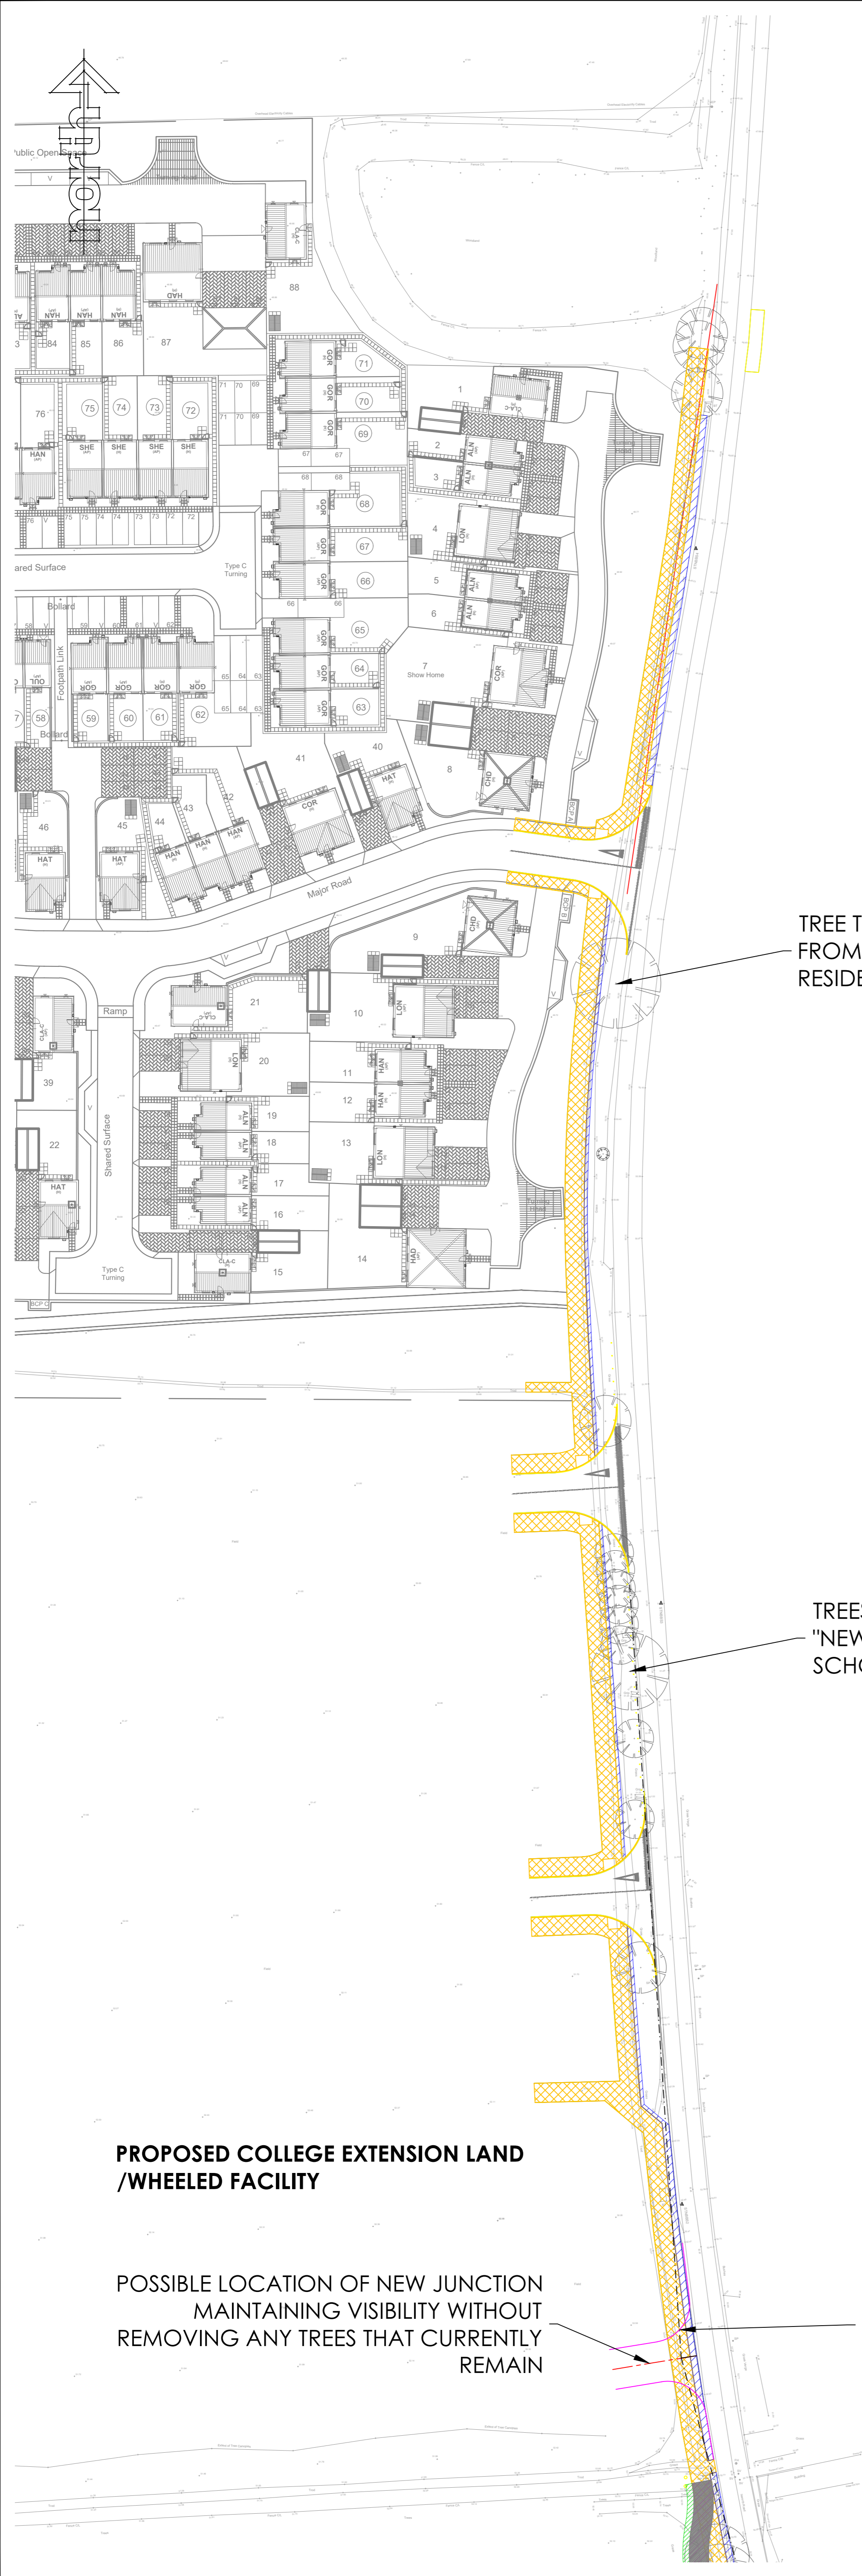


Note:

-  Extent of current S278 design/ agreement of cycleway
-  Current S278 filter drain of current designed of cycleway
-  Proposed realignment of cycleway
-  Proposed verge for filter drain of realignment of cycleway



TREE TO BE REMOVED FROM VISIBILITY SPLAY OF RESIDENTIAL DEVELOPMENT

TREES TO BE RETAINED IF "NEW" JUNCTION INTO SCHOOL LAND IS UTILIZED

**PROPOSED COLLEGE EXTENSION LAND /WHEELED FACILITY**

POSSIBLE LOCATION OF NEW JUNCTION MAINTAINING VISIBILITY WITHOUT REMOVING ANY TREES THAT CURRENTLY REMAIN

VISIBILITY SPLAYS 2.4M X 120M IN BOTH DIRECTIONS

Rev	Description	By	Date

**PERSIMMON**  
 Persimmon Homes Ltd.  
 Persimmon House  
 Orion Court, Orion Avenue  
 Great Blakenham  
 Suffolk IP6 0LW  
 Tel 01473 927400

Site Name:  
**College Park  
 Thurston  
 Suffolk**

Drawing:  
**Proposed Alternative  
 Cycle Scheme  
 Sheet 2 of 2**

Scale@A1: 1:500	Date: 20/07/20
Drawn By: HG	Checked By: GL
Drawing No: <b>981-E-SK5</b>	Rev: -